



Project Title
EVOTEC 30i Doors


Client
Standards

Drawing Title
Pair of Doors / Side Screens
14.30.30.2.A.XX

evolution
glass

Drawing Number		EVOTEC_14.30.30.2.A.XX	
Drawn	WJ	Date 15.05.2013	Scale 1:16&1:5
Checked		Page Size A3	Revision 00

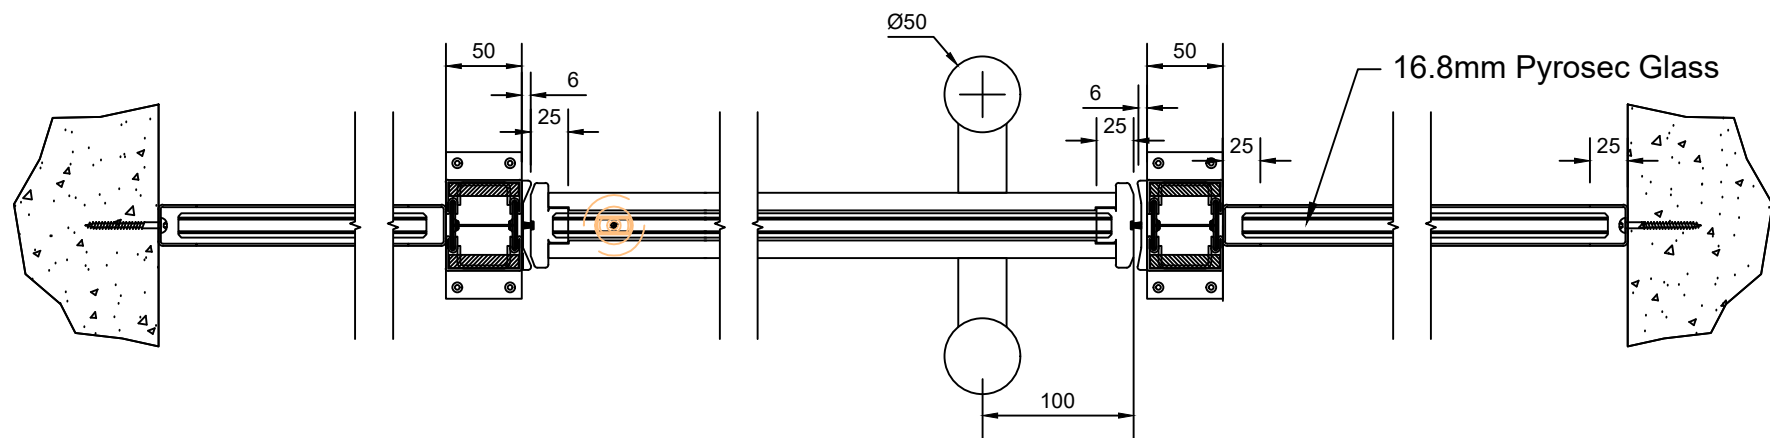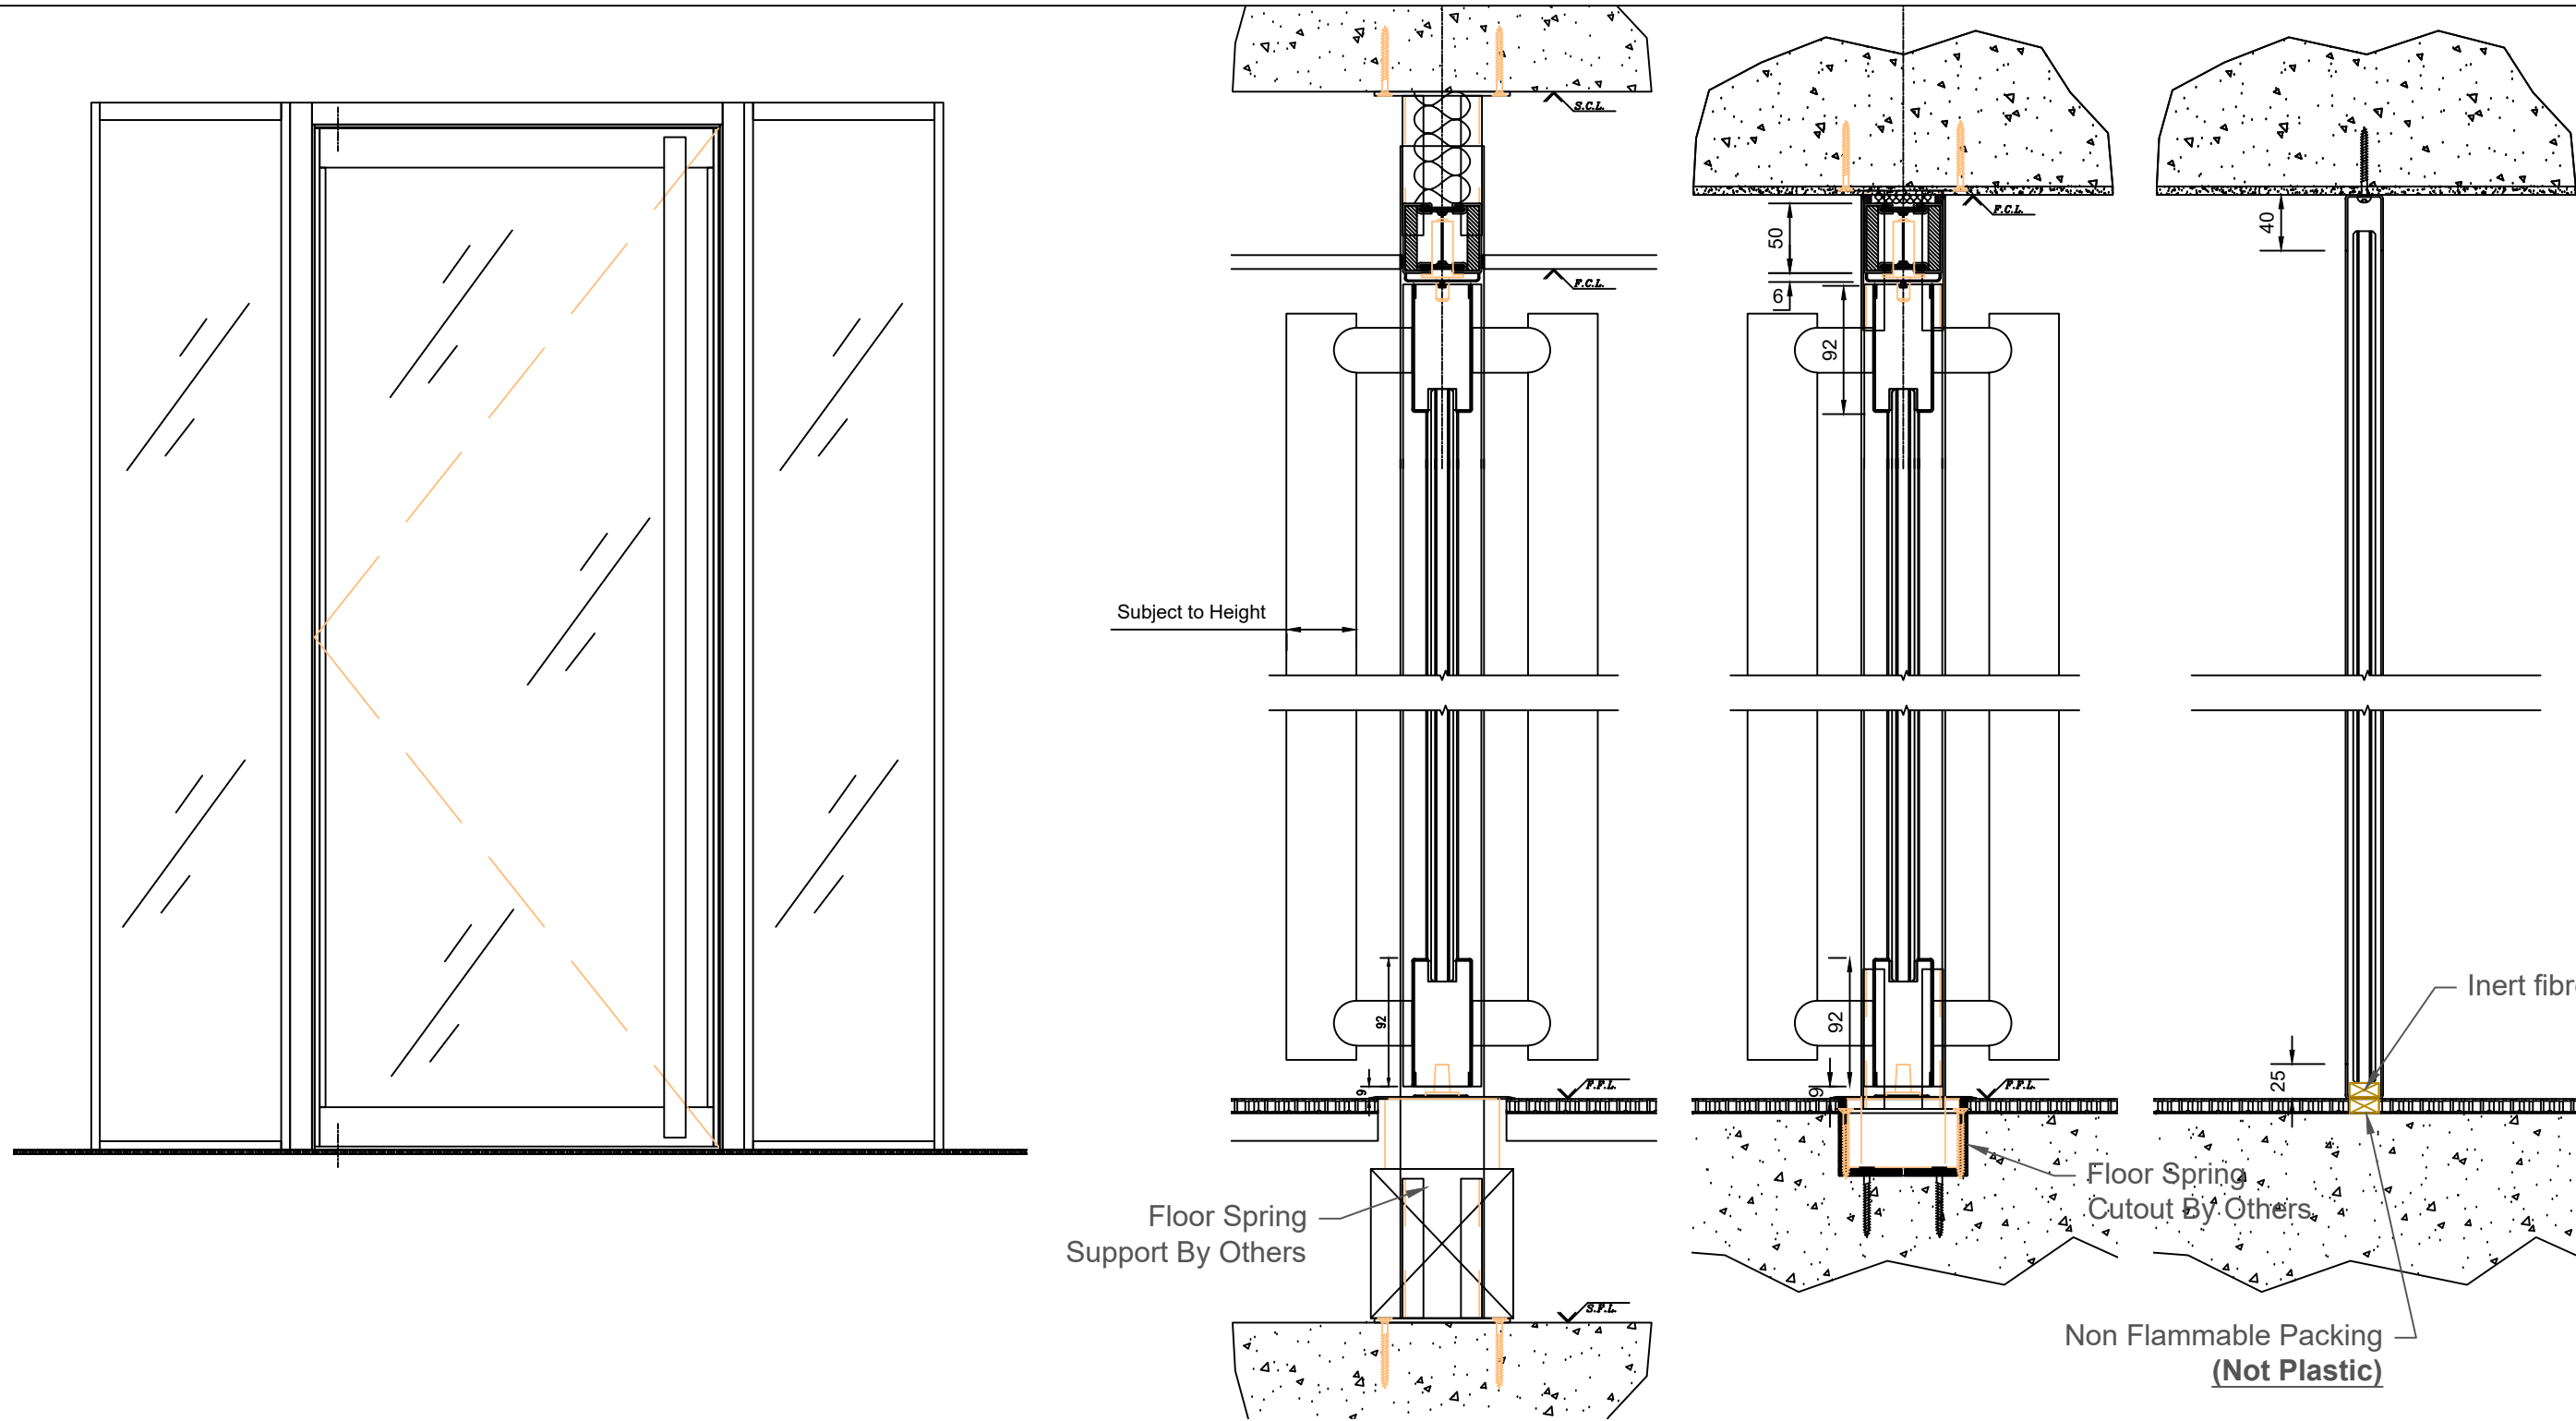

Project Title EVOTEC 30i Doors Client Standards Drawing Title Single Door / Side Screens 14.30.30.1.A.XX					
	Drawing Number EVOTEC_14.30.30.1.A.XX				
	Drawn	WJ	Date	15.05.2013	Scale 1:16&1:5
	Checked		Page Size	A3	Revision 00