


EV70 Parall Double Glazed Drywall Transition System Overview

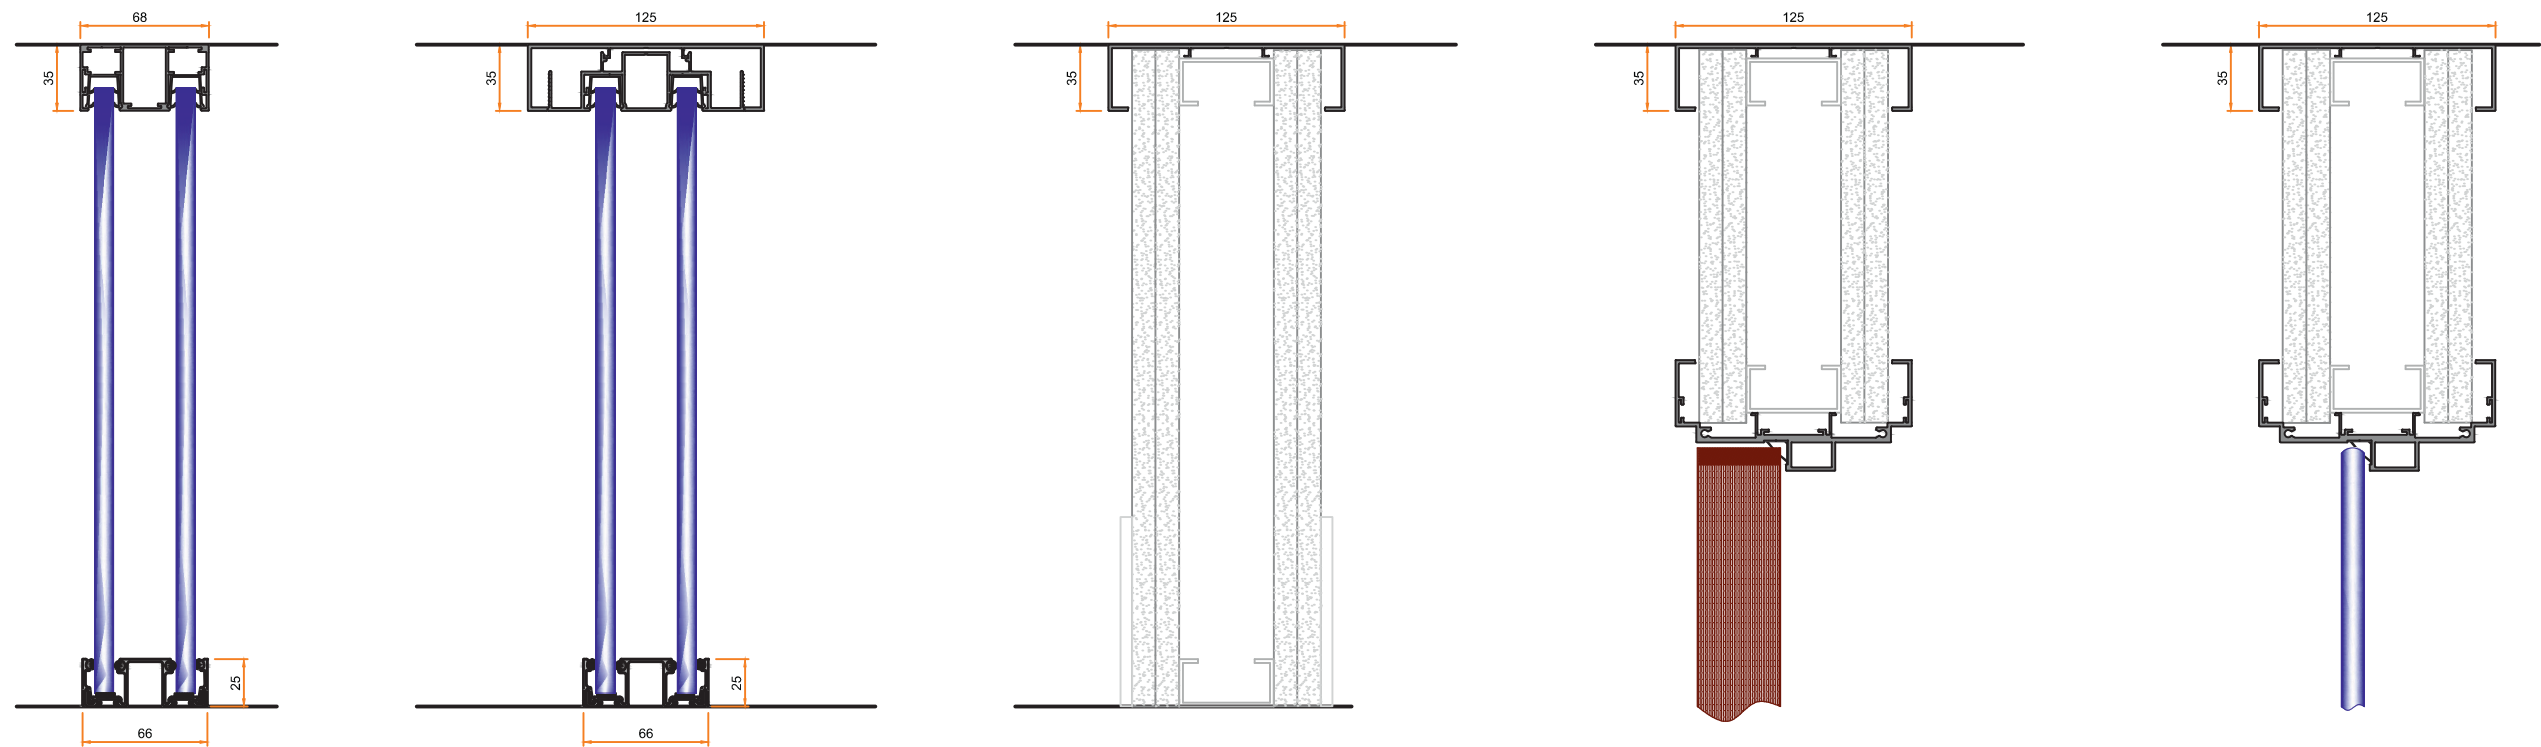

DG 35mm Head & Base

