



Project Title		EVOTEC 60i Doors	
Client Standards			
Drawing Title		Pair of Doors / Side Screens	
14.60.60.2.A.XX			

Drawing Number		EVOTEC_14.60.60.2.A.XX	
Drawn	WJ	Date	15.05.2013
Checked		Page Size	A3
		Scale	1:16&1:5
		Revision	00

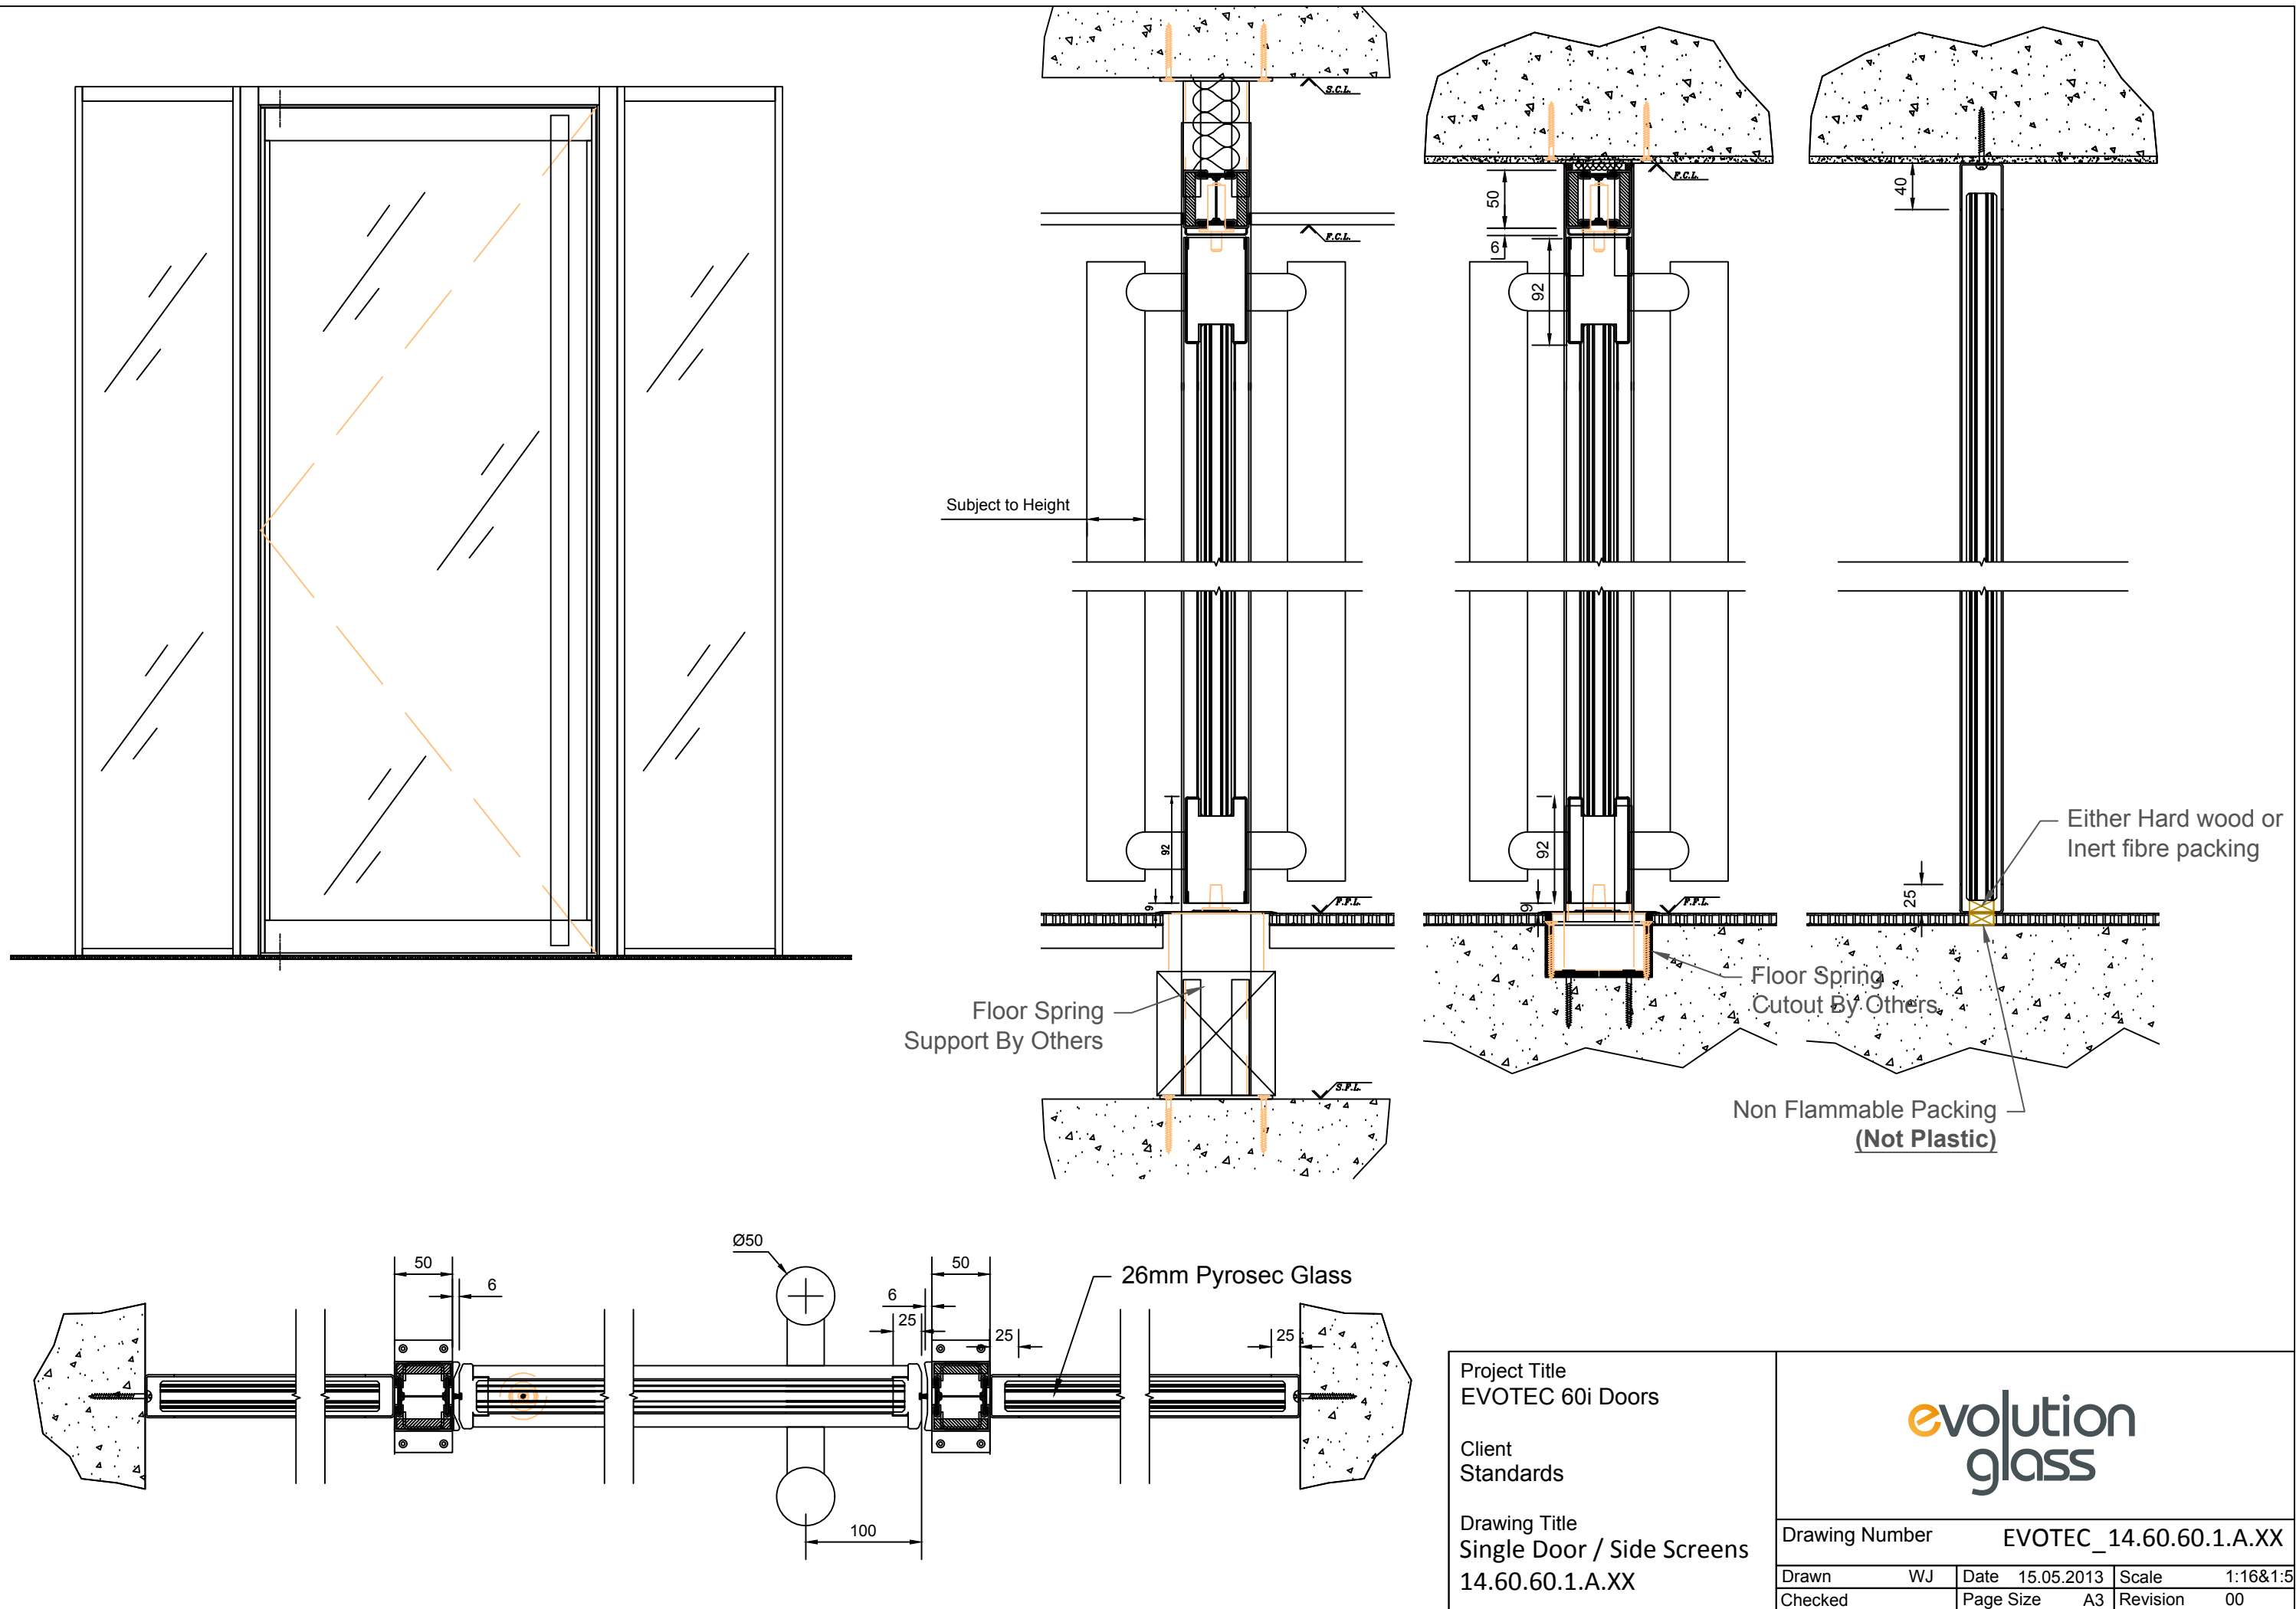

Project Title EVOTEC 60i Doors Client Standards Drawing Title Single Door / Side Screens 14.60.60.1.A.XX					
	Drawing Number EVOTEC_14.60.60.1.A.XX				
	Drawn	WJ	Date	15.05.2013	Scale 1:16&1:5
	Checked		Page Size	A3	Revision 00